



CRACKER STYLE LOG HOMES



CRACKER ROSE I

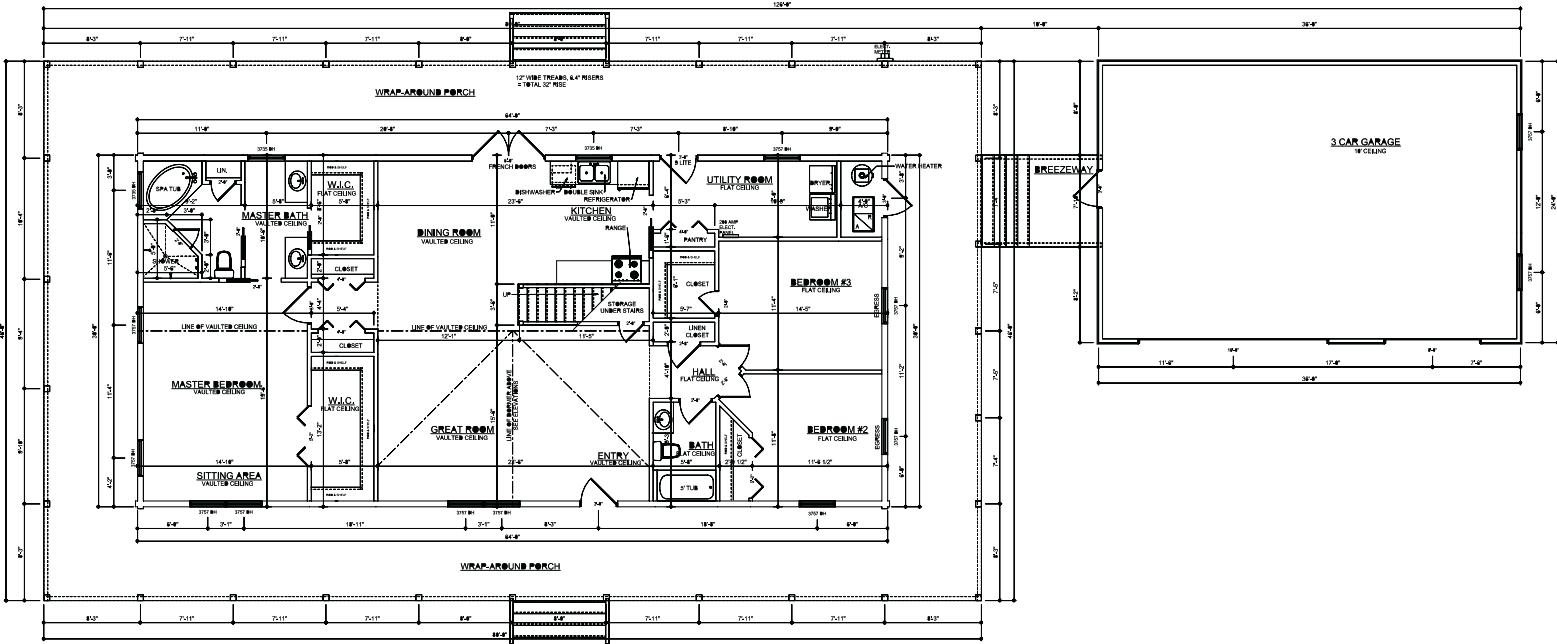

MAIN FLOOR PLAN
SCALE: 1/4" = 1'-0"

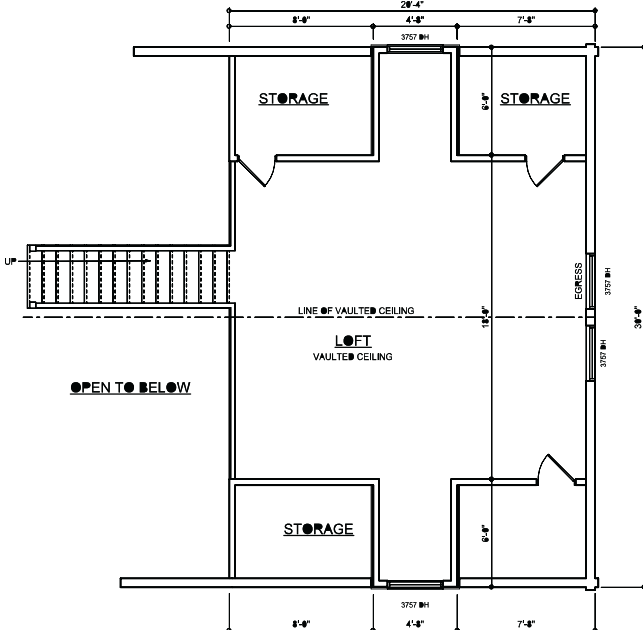

2ND FLOOR PLAN
SCALE: 1/4" = 1'-0"

AREA SUMMARY

LIVING AREA	1920	S. F.
2nd FLOOR AREA	610	S. F.
GARAGE AREA	864	S. F.
PORCH AREA	1760	S. F.
TOTAL AREA	5154	S. F.