

**CONVENTIONALLY
FRAMED W/ SIDING**

DRY IN PACKAGE

\$22,640.00

ALL IN ONE PACKAGE

\$35,387.00

CRACKER STYLE CABINS

ELK HUNTER

"MATERIALS ONLY"


LOG HOME

DRY IN PACKAGE

\$36,090.00

ALL IN ONE PACKAGE

\$50,274.00

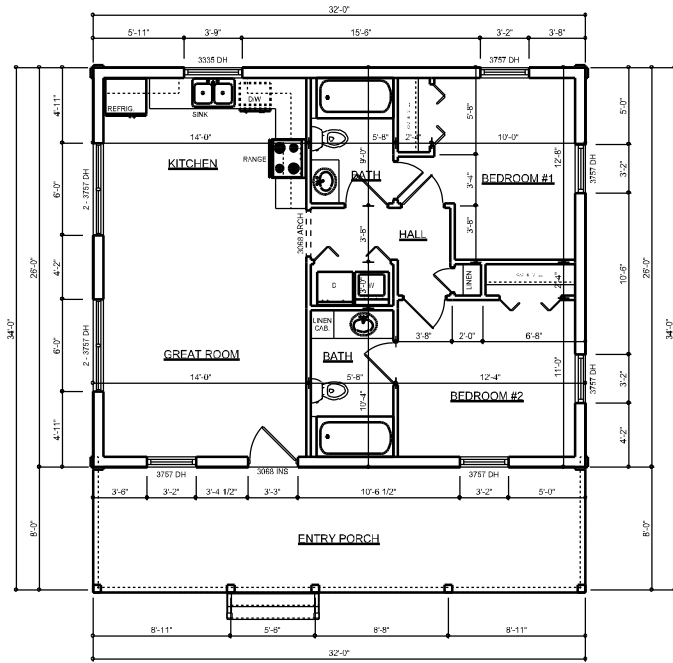

FLOOR PLAN
SCALE: 1/4" = 1'-0"

AREA SUMMARY


LIVING AREA	832	S.F.
PORCH AREA	256	S.F.
TOTAL AREA	1088	S.F.



FRONT ELEVATION
SCALE: 1/4" = 1'-0"



RIGHT ELEVATION
SCALE: 1/4" = 1'-0"

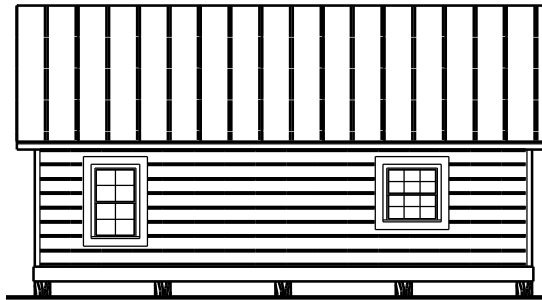

REAR ELEVATION
SCALE: 1/4" = 1'-0"



LEFT ELEVATION
SCALE: 1/4" = 1'-0"

FOUNDATION OPTIONAL

\$2,500.00

DATE: 08/20/08
REVISIONS
DRAWING

SCALE
DRAWN BY: CARL
APPROVED

(352)-529-2070 www.crackerstyleloghomes.com

CRACKER STYLE LOG HOMES
20253 NE 20th St.
WILLISTON, FL. 32696