



CRACKER STYLE LOG HOMES

HUNTERS DINER

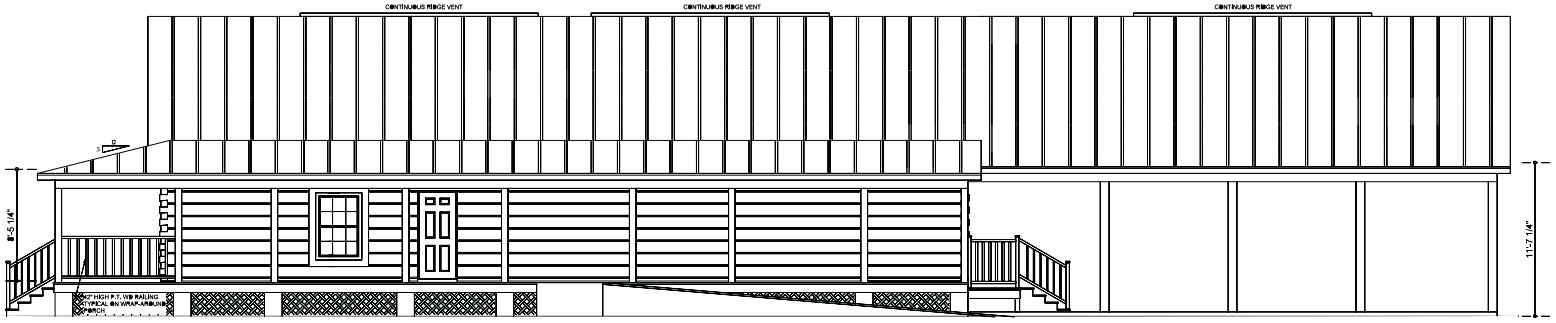

FRONT ELEVATION

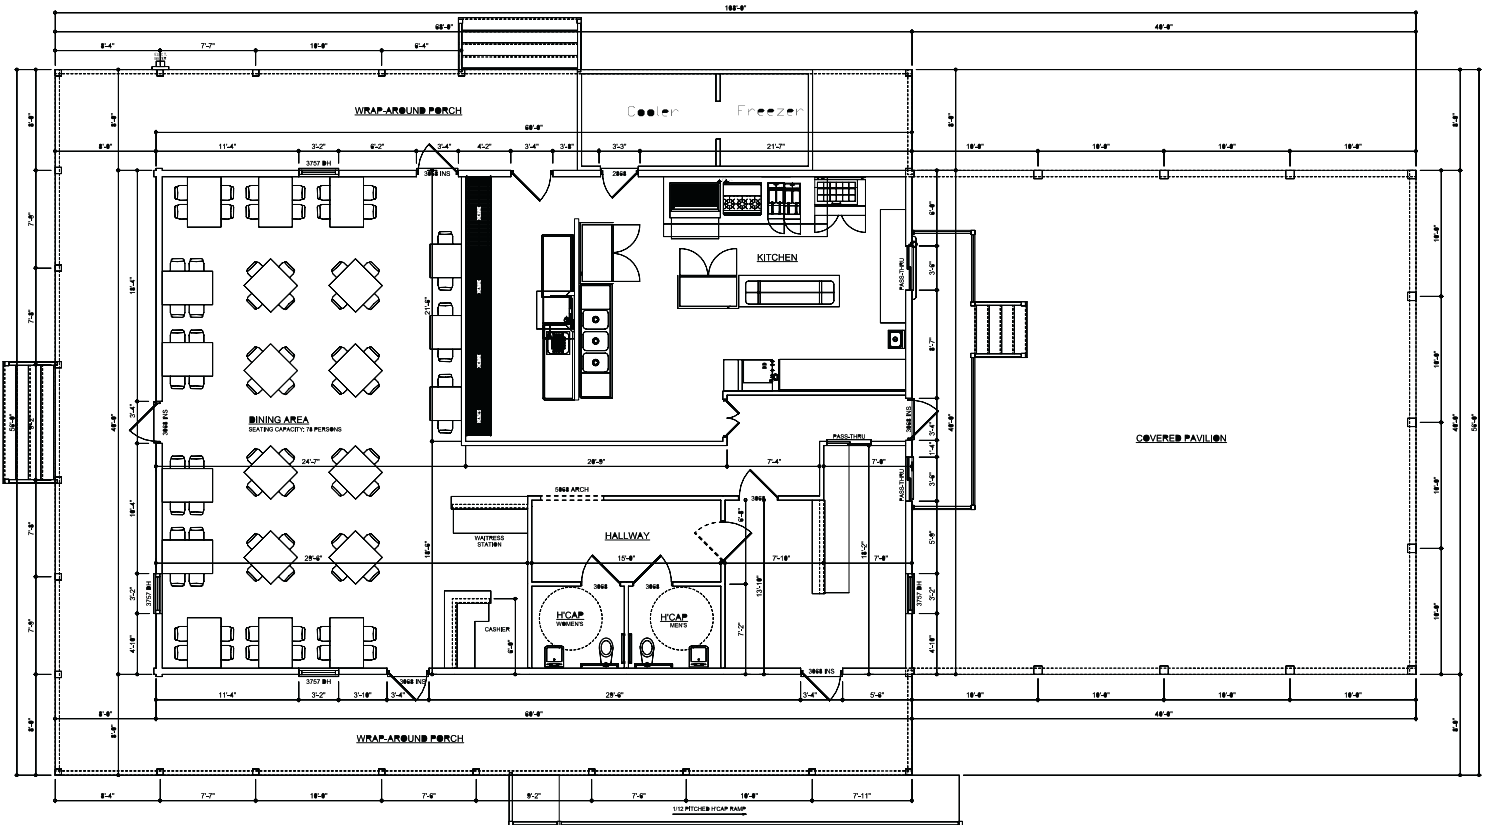

FLOOR PLAN
SCALE: 1/4" = 1'-0"
NOTE: ALL CEILING HEIGHTS SHALL BE 8'-0" UNLESS OTHERWISE NOTED

AREA SUMMARY

CONDITIONED AREA	2400	S.F.
PAVILION AREA	1600	S.F.
PORCH AREA	1408	S.F.
TOTAL AREA	5408	S.F.