

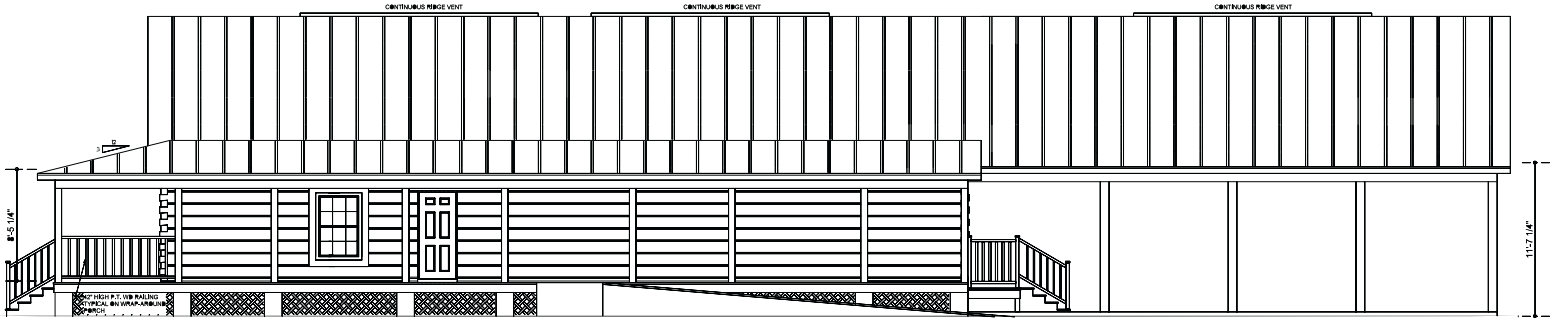


# CRACKER STYLE LOG HOMES

## HUNTERS DINER

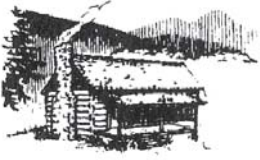

FRONT ELEVATION

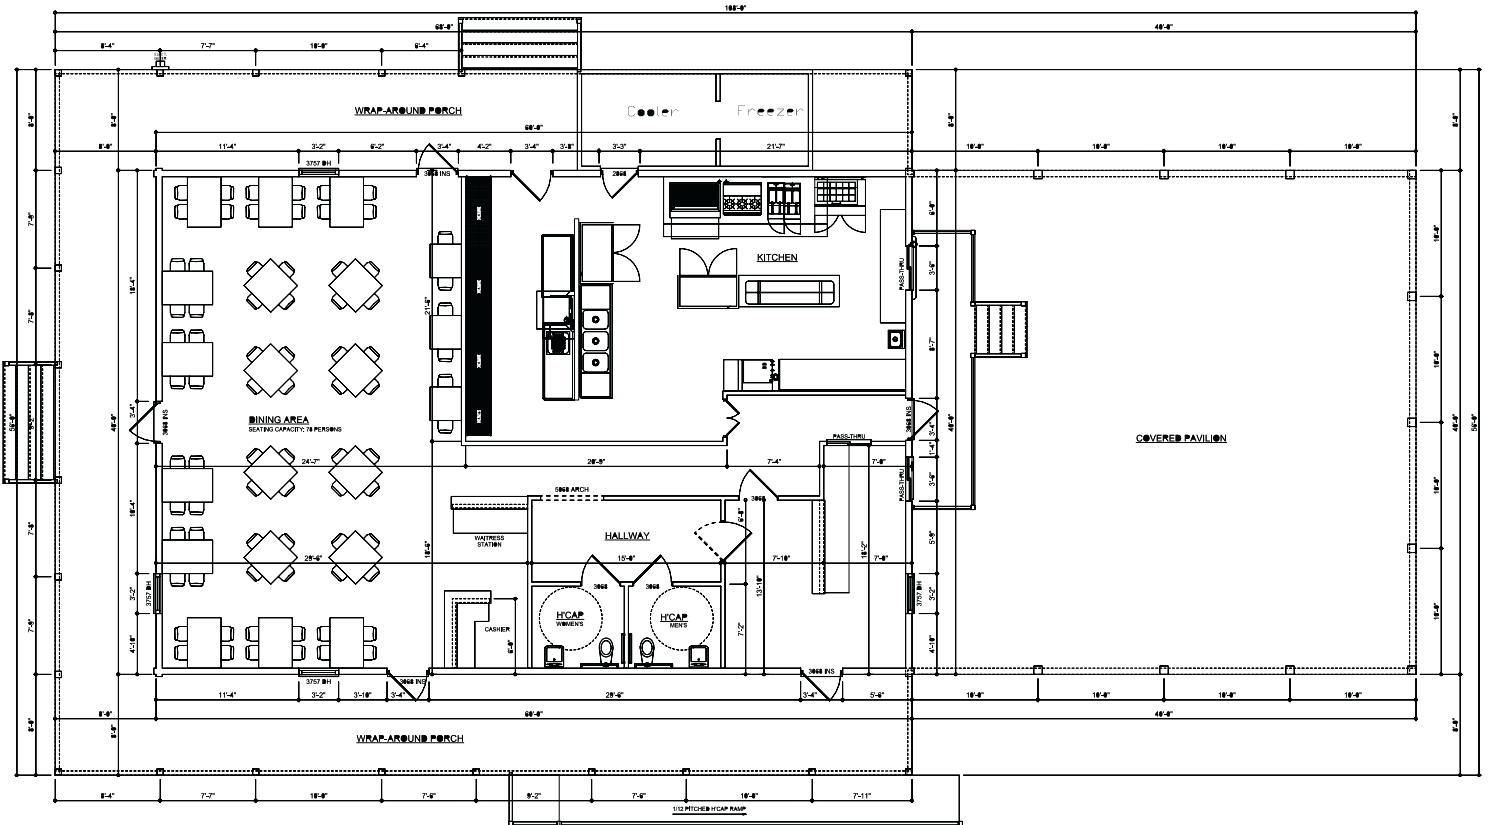

FLOOR PLAN  
SCALE: 1/4" = 1'-0"  
NOTE: ALL CEILING HEIGHTS SHALL BE 8'-0" UNLESS OTHERWISE NOTED

AREA SUMMARY		
CONDITIONED AREA	2400	S.F.
PAVILION AREA	1600	S.F.
PORCH AREA	1408	S.F.
<b>TOTAL AREA</b>	<b>5408</b>	<b>S.F.</b>