
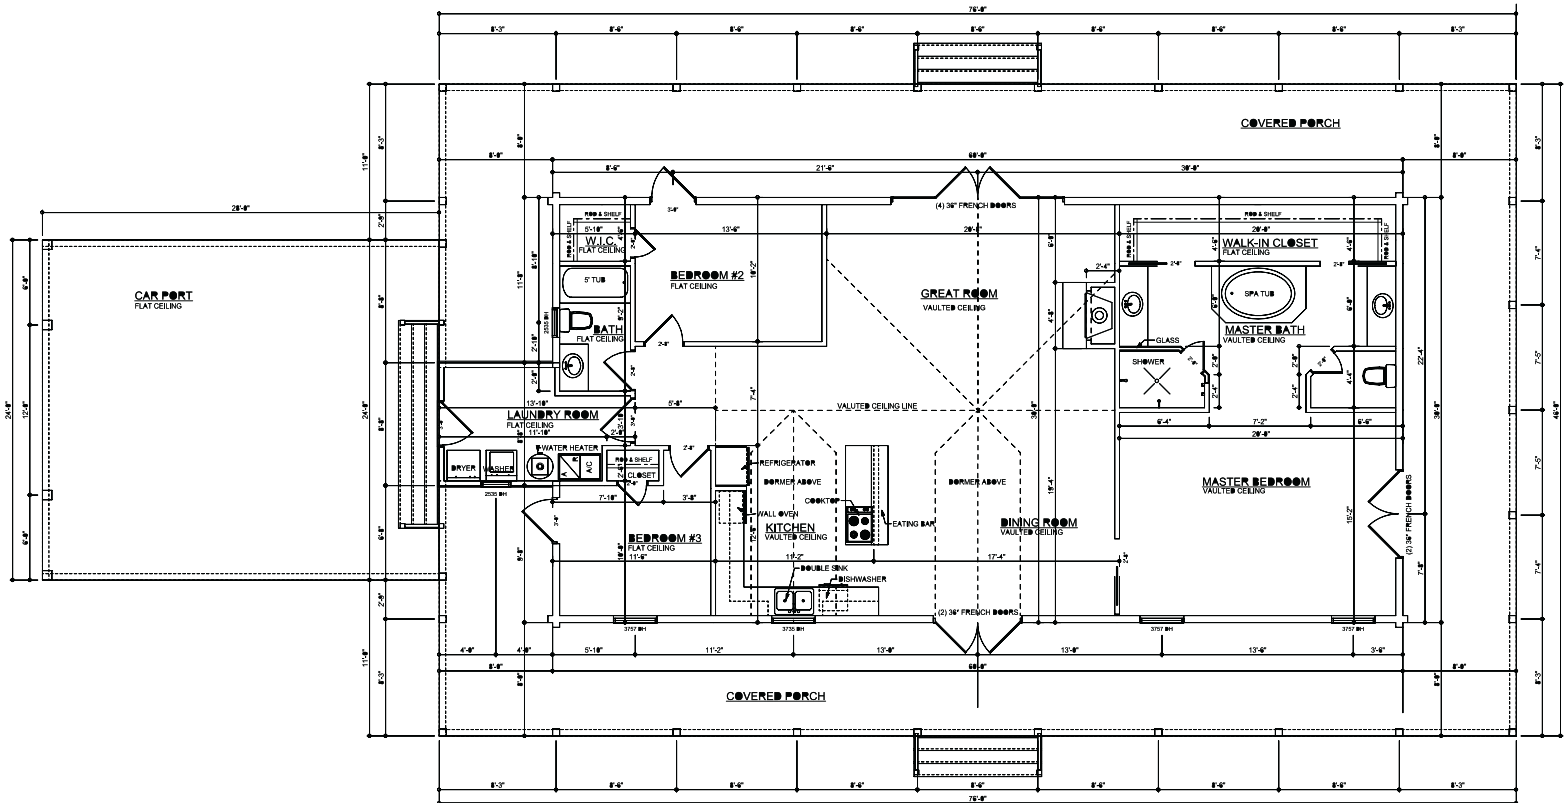


CRACKER STYLE LOG HOMES

PALMETTO

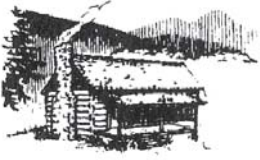

FLOOR PLAN
SCALE: 1/4" = 1'-0"

AREA SUMMARY

LIVING AREA	1856	S. F.
CAR PORT AREA	672	S. F.
PORCH AREA	1641	S. F.
TOTAL AREA	4169	S. F.