


# CRACKER STYLE LOG HOMES

## PALMETTO

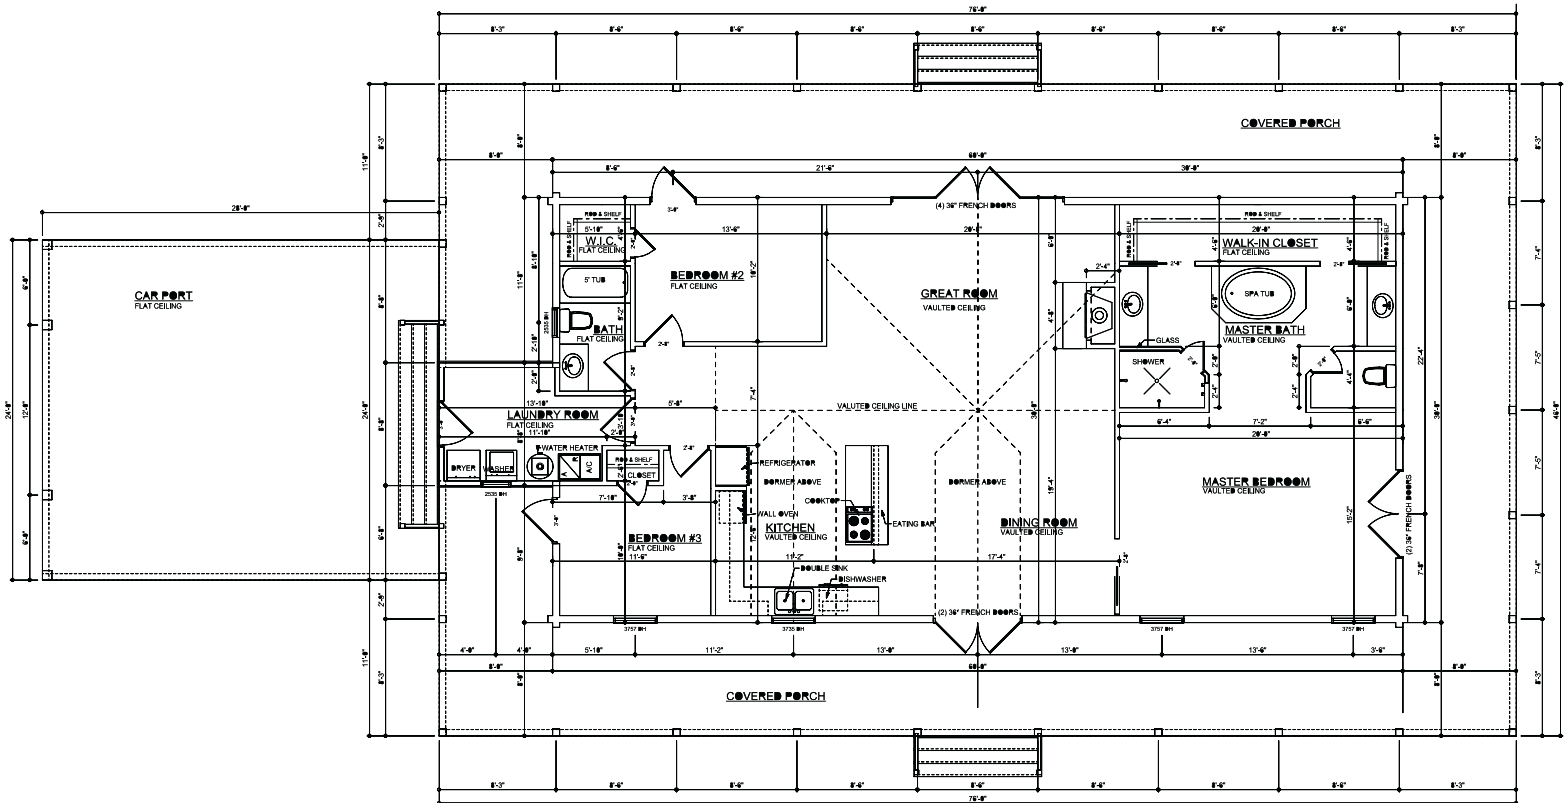

FLOOR PLAN  
SCALE: 1/4" = 1'-0"

### AREA SUMMARY

LIVING AREA	1856	S. F.
CAR PORT AREA	672	S. F.
PORCH AREA	1641	S. F.
<b>TOTAL AREA</b>	<b>4169</b>	<b>S. F.</b>